


For Typical Splice Details
 Refer to Dwg's: C-16175-06 for Flush Conditions
 C-16175-07 for Corner Conditions

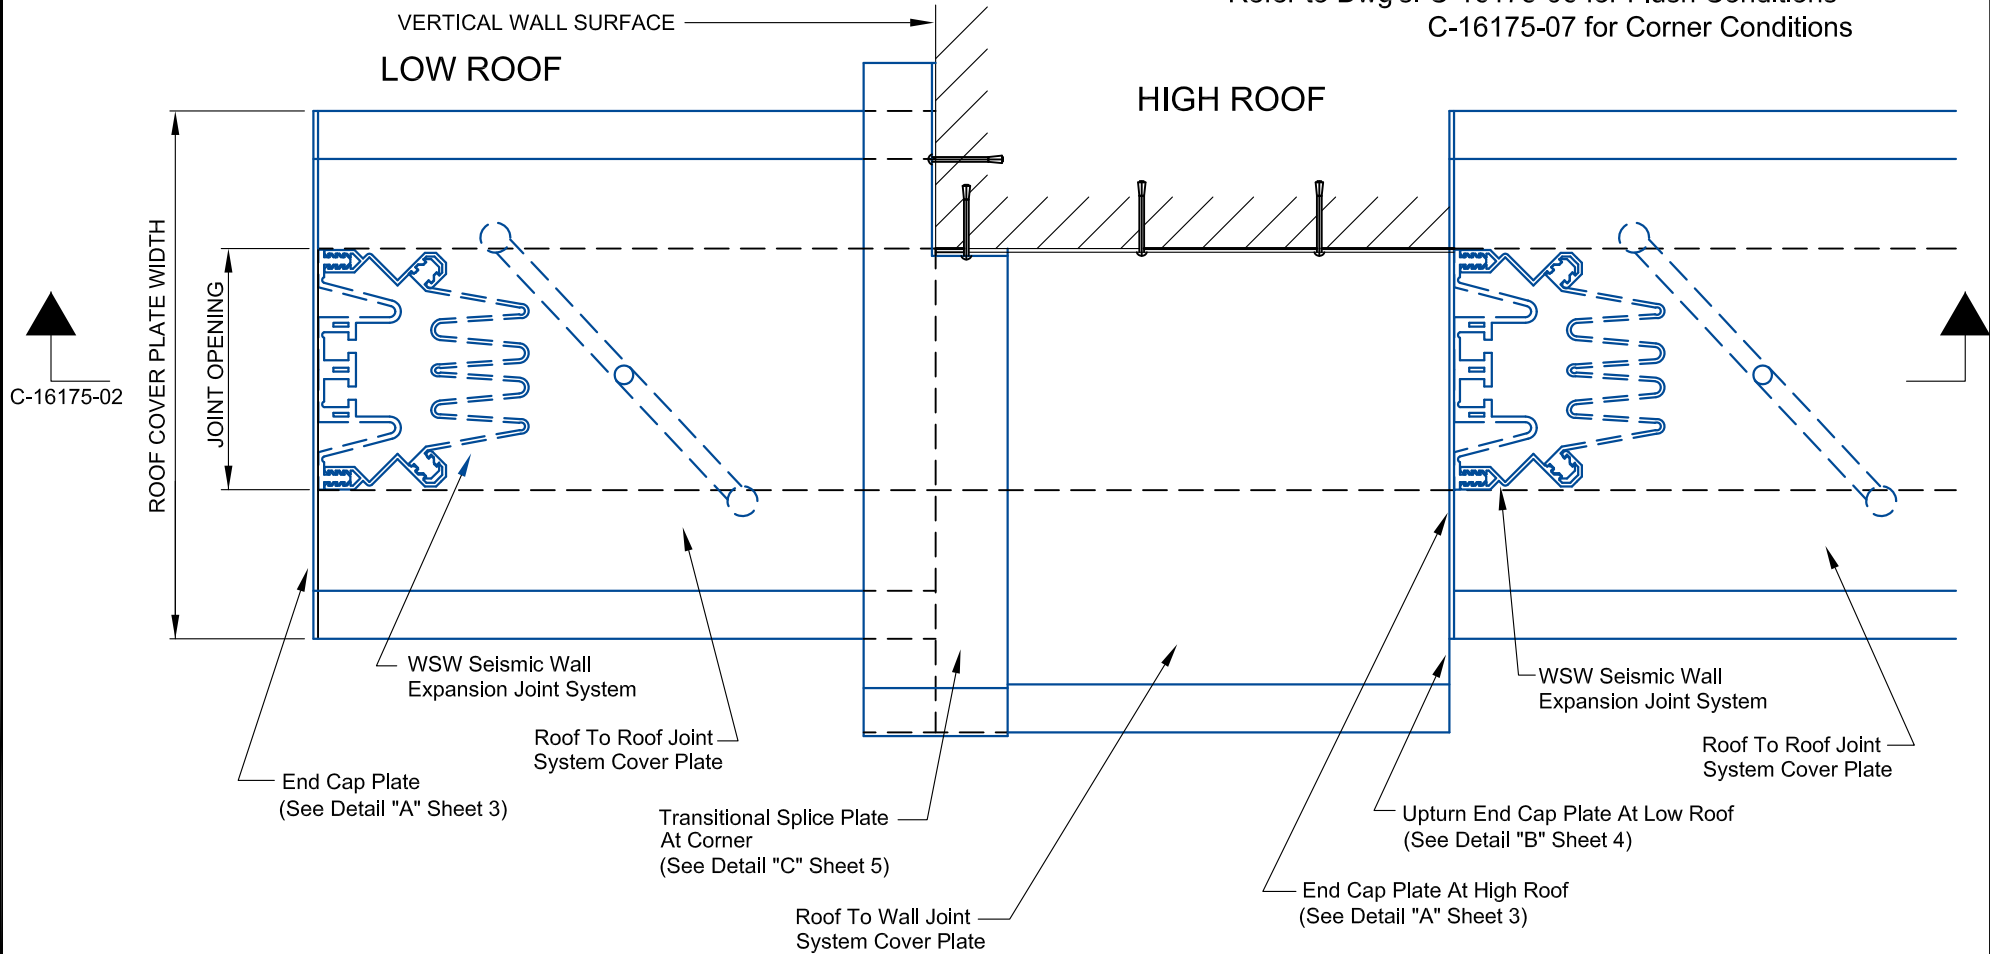

General Note:
 These are suggested transitions. Actual transitions may vary depending on field conditions.

Typical Roof Expansion Joint Applications Partial Plan View

PROJECT NAME: -
PROJECT LOCATION: -
DRAWING DESCRIPTION: Wabo®RoofCover
DATE: 12/14/06



Watson Bowman Acme Corp.
 95 Pineview Drive Amherst, NY 14228
 phone: (716) 691-7566 fax: (716) 691-9239
 www.wbacorp.com



Information provided herein, including but not limited to, any drawing, design, photograph, graphic, or statement(s) ("Materials") are proprietary and the property of Watson Bowman Acme Corporation ("Company"). Reproduction, translation, or reduction to any electronic medium or machine readable form, in whole or part, is strictly prohibited, except for the express purpose for which it has been furnished, without prior written consent of Company. All Materials contained herein are provided by Company for information purposes only. Company reserves the right to amend or withdraw any information contained in the Materials without notice. All technical or other advice by Company, whether verbal or written, concerning products, or the use of products in specific situations ("Advice") is given by Company and is used at the Users own risk.

REVISION NO: -
SHEET NO: 1
DRAWING NO: C-16175